



① FIRST FLOOR PLAN
1 : 50




② RIGHT ELEVATION
1 : 50

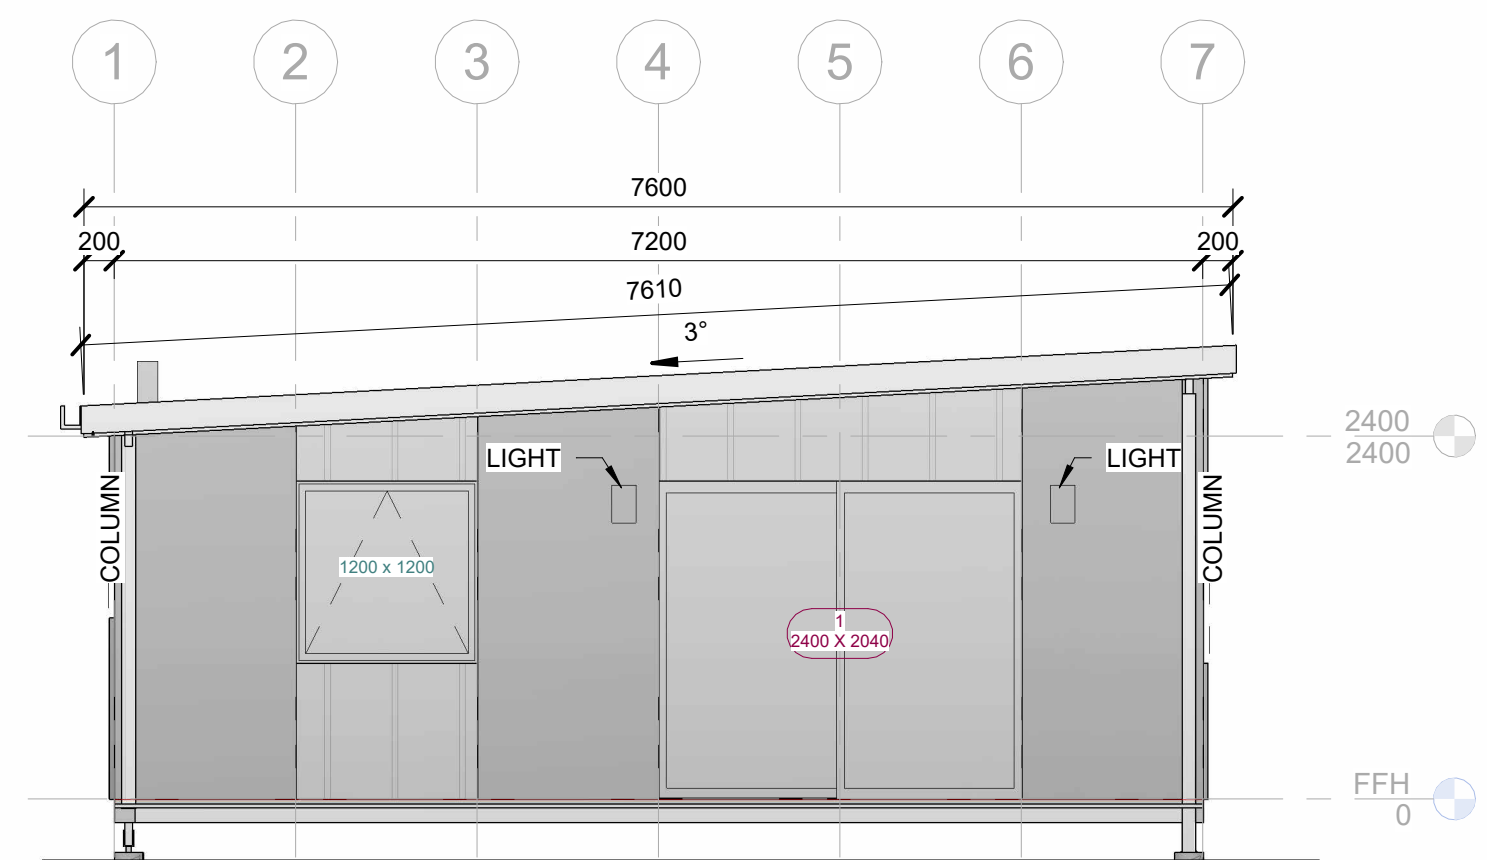

③ FRONT ELEVATION
1 : 50

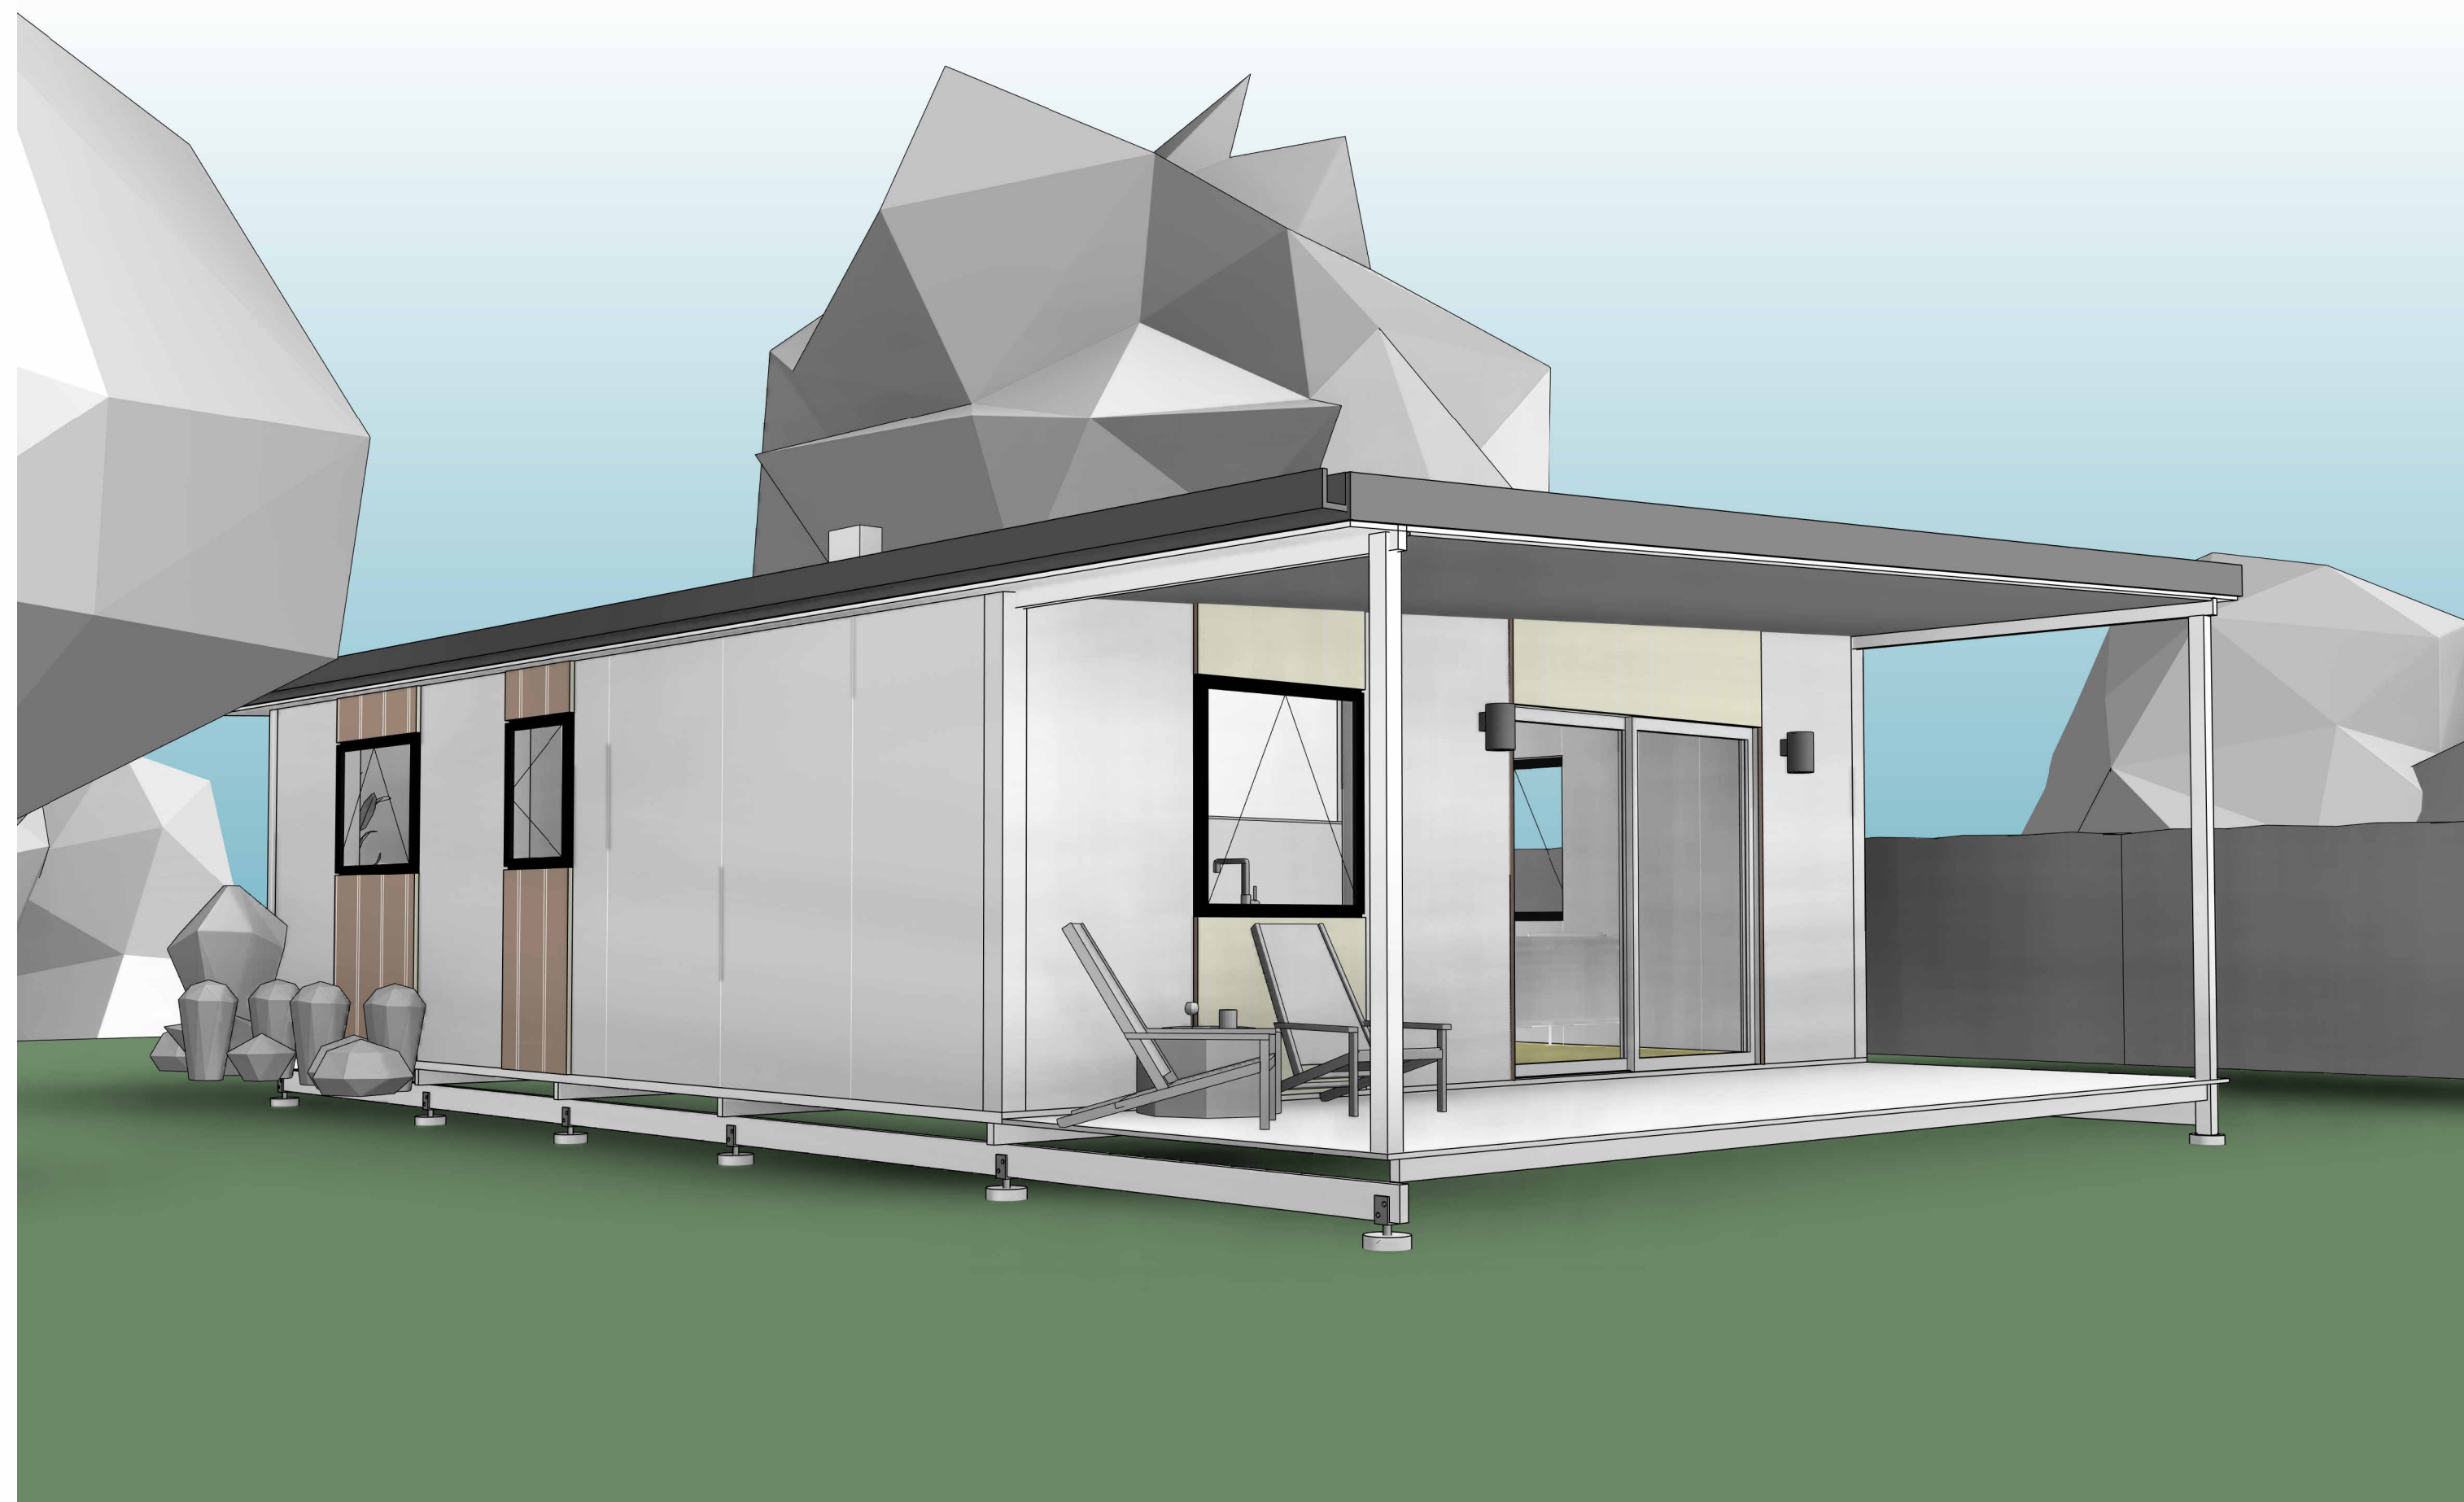

④ 3D REPRESENTATION

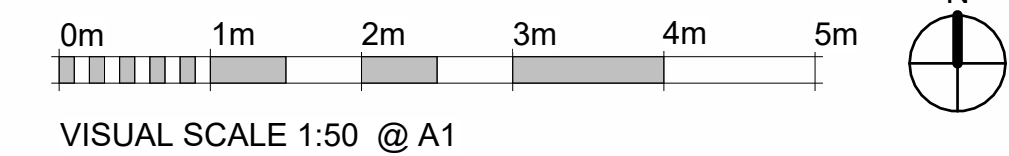

VISUAL SCALE 1:50 @ A1

OPTION B
Enter address here
PROJECT #:

PHASE	DATE
PRE	.
SD	.
DD	.
CD	.

GrannyFlat Kits Australia

THIS PLAN WAS CREATED AS A DRAFTING SERVICE ONLY. THE DESIGNER IN NO WAY EXPRESSES OR ASSUMES ANY RESPONSIBILITY FOR THE ACCURACY OR COMPLIANCE OF THESE PLANS IN ANY FORM. THESE PLANS HAVE BEEN MADE FOR THE PURCHASER WHO IS RESPONSIBLE FOR THE ACCURACY OF THE INFORMATION. IT IS THE RESPONSIBILITY OF THE PURCHASER OR GENERAL CONTRACTOR TO FOLLOW ALL LOCAL BUILD CODES. THE GENERAL CONTRACTOR IS RESPONSIBLE FOR THE CORRECTNESS OF THESE DRAWINGS.

PLAN AND ELEVATIONS

A1

10-Mar-25
6:11:02
PM

ARCHITECTURAL DESIGN